


GRID
NORTH



KNIGHTON HEATH GOLF CLUB DT 19005

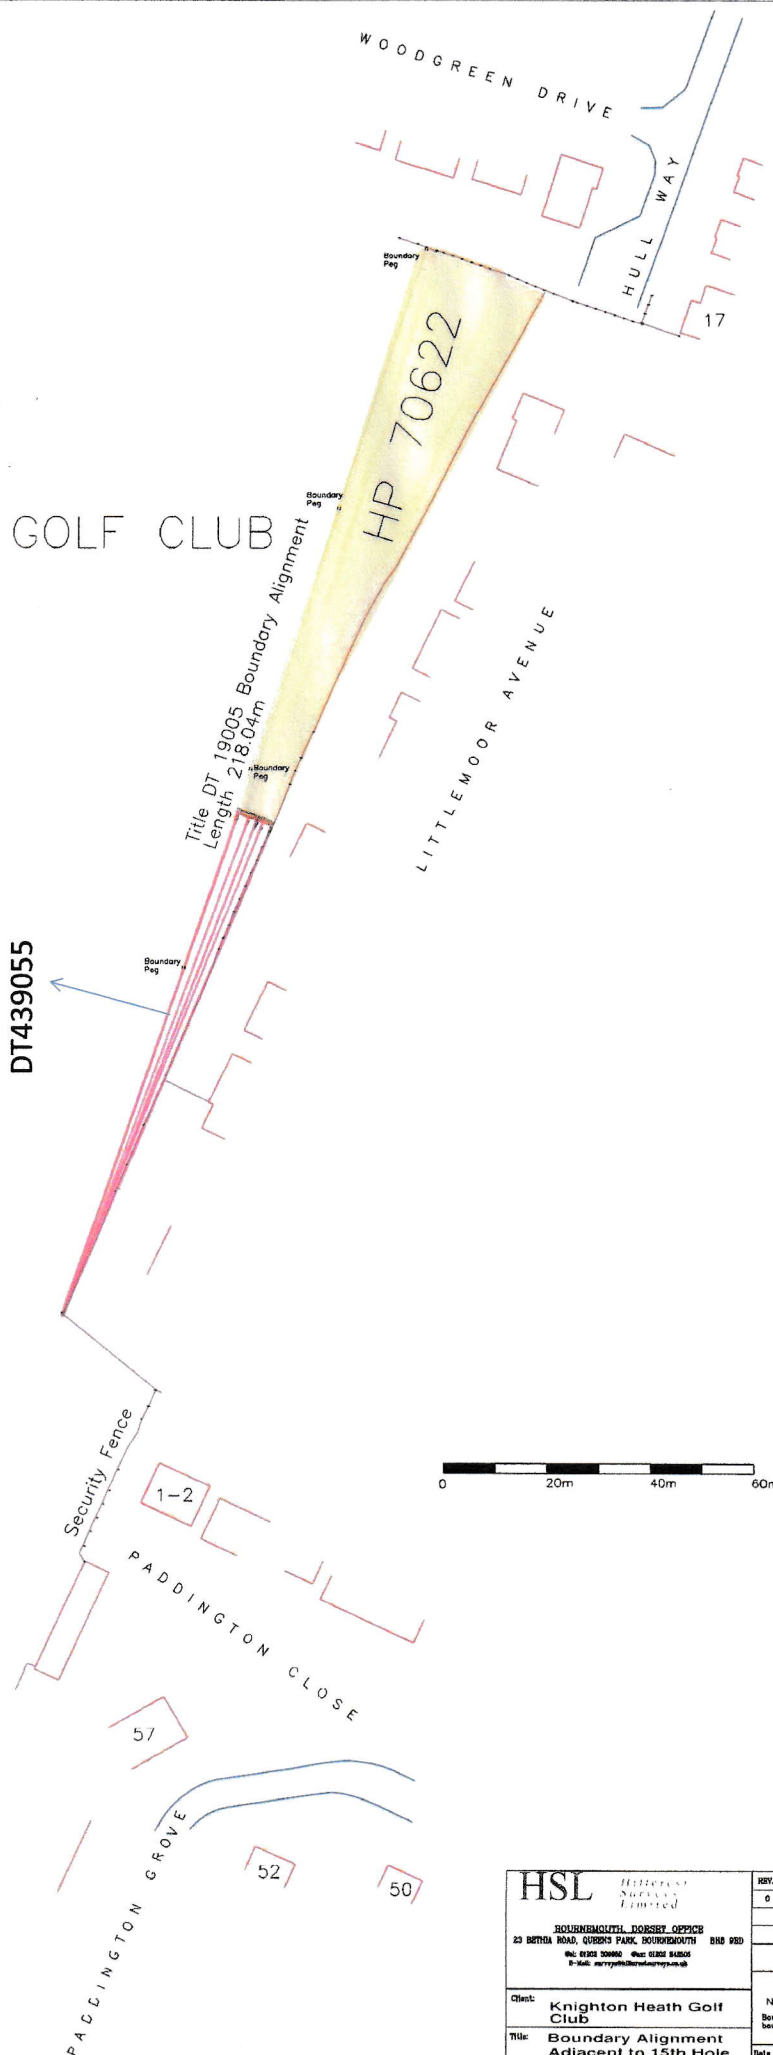

0 20m 40m 60m

HSL		REV.	DATE	DETAILS	BY
Hillcrest Survey Limited		0	15/1/18	Original Issue	ADB
BOURNEMOUTH, DORSET OFFICE 23 BETON ROAD, QUEENS PARK, BOURNEMOUTH BH8 9SD TEL: 01329 200600 FAX: 01329 248000 E-MAIL: survey@hillcrestsurvey.co.uk					
Client:		Notes: Boundaries shown are not necessarily legal boundaries.			
Title:		Date Surveyed:			
Project:		Surveyed By:	Drawn By:	Approved By:	
Land to the west of Littlemoor Avenue Bournemouth Dorset		January 2018	DW	ACT	
		Scale: 1:1000	Drawing No:		
		Plotted on A3	HCRS/KHGC/01		