




Craftsman Lockers Ltd  
Ailington Road, Little Barford  
St Neots, Cambridgeshire PE19 6WE  
Telephone: 01480 405396  
Fax: 01480 470196  
Email: sales@cqlockers.co.uk  
www.cqlockers.co.uk

Registered in England No. 08342219  
Registered Office: Garraun House, Nantgarw Road,  
Caerphilly, CF83 1AQ  
Registration No: 153 0543 40

Figured dimensions to take place over those scaled.  
All dimensions to be checked on site before commencement of any  
work or shop drawings. This drawing is to be read in conjunction  
with the specification when existing.

Please note that it is the client's responsibility to  
ensure that all walls that are required to support  
bench seating, vanity units or runs of lockers with  
bench seating are of sufficient strength.

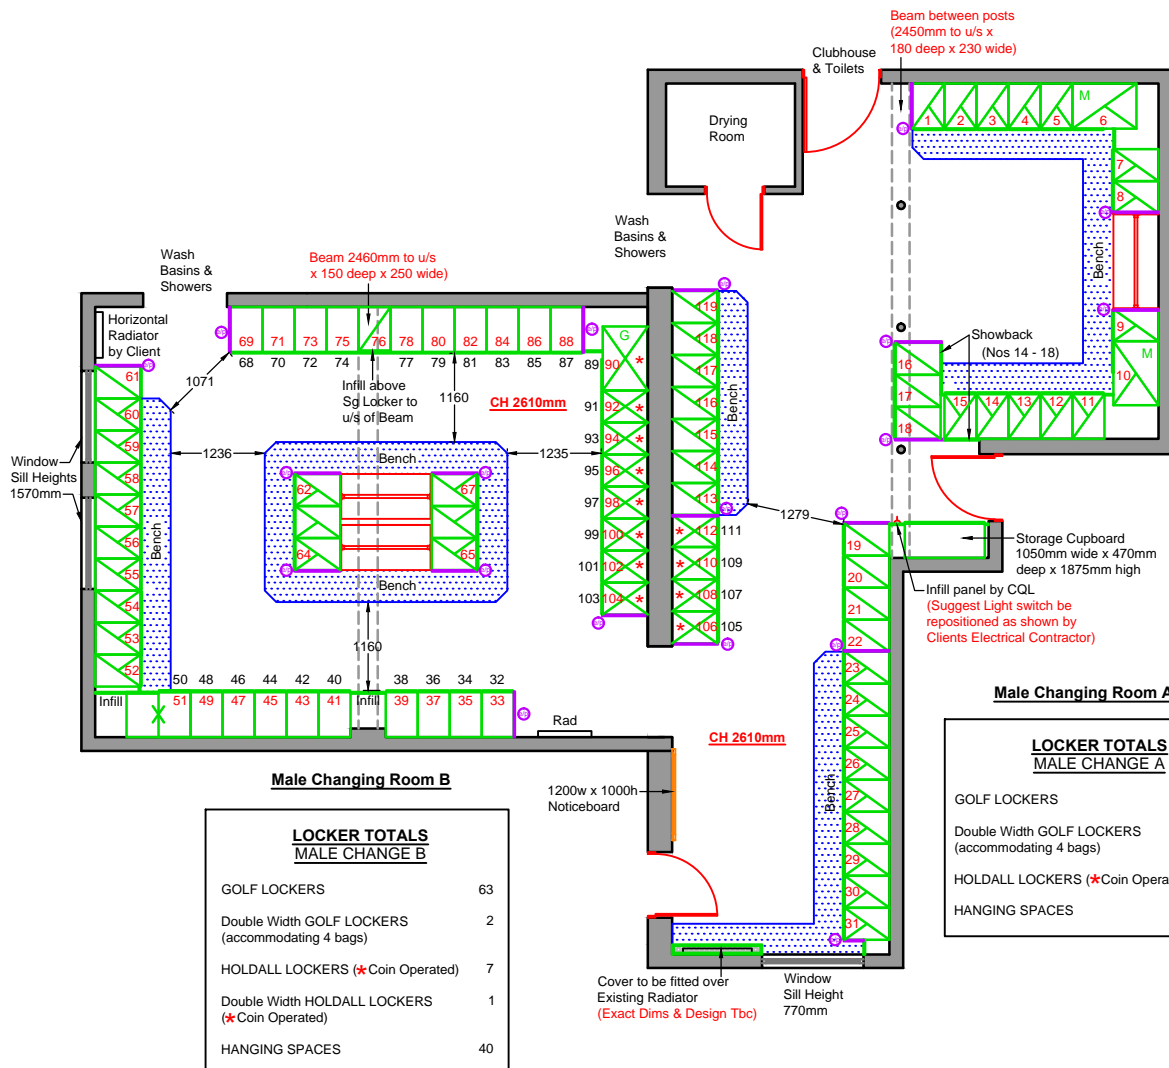


Male Changing Room A

LOCKER TOTALS MALE CHANGE A	
GOLF LOCKERS	40
Double Width GOLF LOCKERS (accommodating 4 bags)	2
HOLDALL LOCKERS (*Coin Operated)	4
HANGING SPACES	20

Male Changing Room B

LOCKER TOTALS MALE CHANGE B	
GOLF LOCKERS	63
Double Width GOLF LOCKERS (accommodating 4 bags)	2
HOLDALL LOCKERS (*Coin Operated)	7
Double Width HOLDALL LOCKERS (*Coin Operated)	1
HANGING SPACES	40

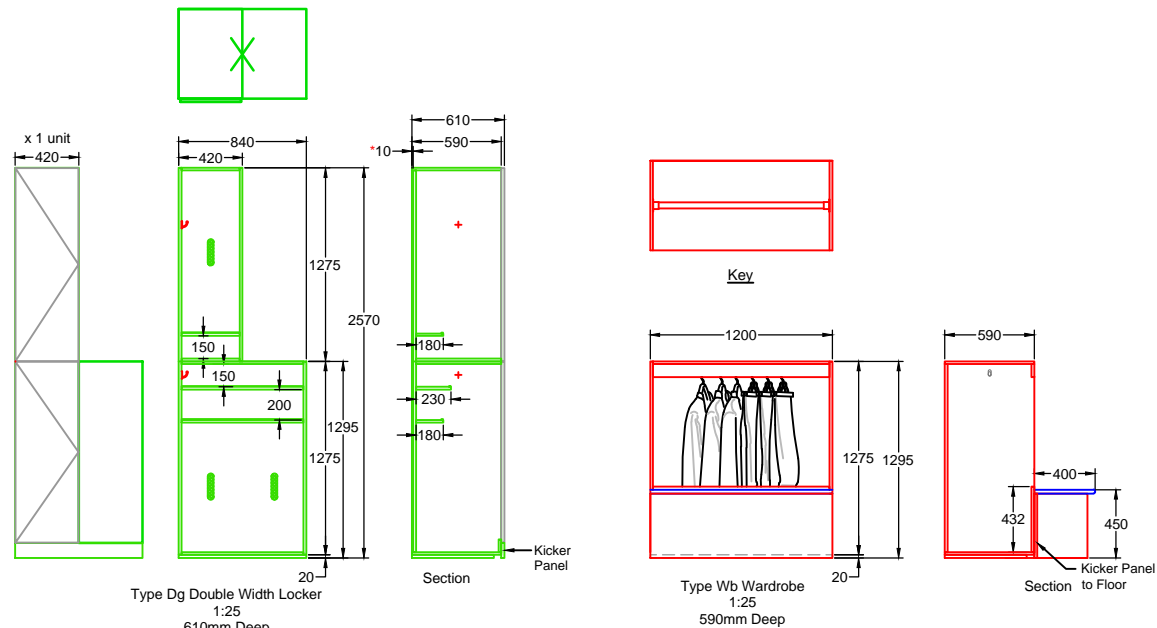


Male A

Male A 1 No Type Wb Wardrobes giving  
20 No Hanging Spaces

Male B

Male B 2 No Type Wb Wardrobes giving  
40 No Hanging Spaces

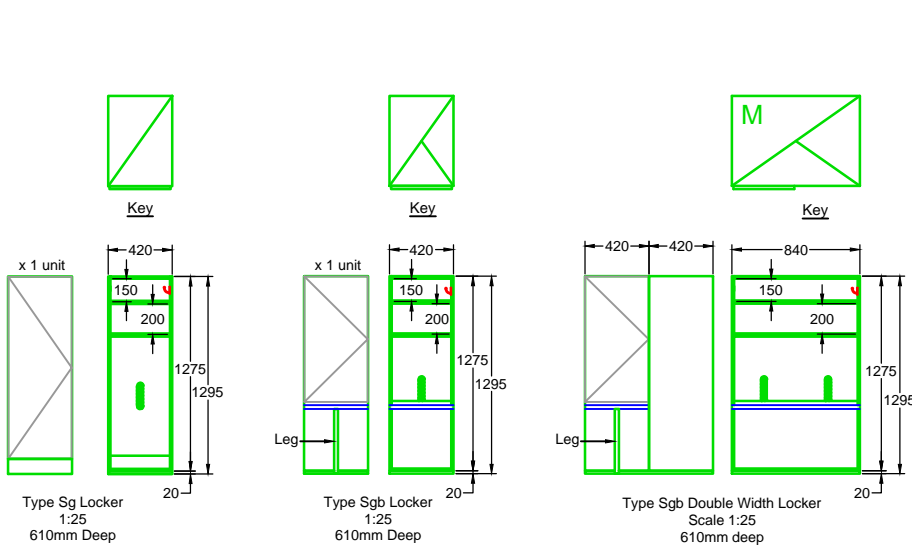

Male A 7 No Type Sg Locker Units giving  
7 No Golf Lockers

29 No Type Sgb Locker Units giving  
29 No Golf Lockers

2 No Type Sgb Double Width Locker Units giving  
2 No Double Width Golf Lockers  
(Mullion Hanging)

4 No Type SgHd Locker Units giving  
4 No Golf Lockers and  
4 No Holdall Lockers  
(\* Holdalls to have Coin Operated Locks)

7 No Type SgHd Locker Units giving  
7 No Golf Lockers and  
7 No Holdall Lockers  
(\* Holdalls to have Coin Operated Locks)

1 No Type SgHd Double Width Locker Units giving  
1 No Golf Lockers and  
1 No Holdall Lockers  
(\* Gable Hanging)

19 No Type Dg Locker Units giving  
38 No Golf Lockers

COPYRIGHT IS RESERVED  
BY CRAFTSMAN LOCKERS

THIS DRAWING HAS BEEN PREPARED FROM THE  
FOLLOWING INFORMATION:  
Arch's Drg No \_\_\_\_\_  
Customers Drg/sketch \_\_\_\_\_  
Contract Mgn's Survey \_\_\_\_\_  
Not Applicable \_\_\_\_\_  
APPROVED BY: \_\_\_\_\_  
Position: \_\_\_\_\_  
Date: \_\_\_\_\_

This drawing is the property of Craftsman Lockers Ltd.  
Copyright is reserved by them and the drawing is issued  
on the condition that it is not copied either wholly or in part  
without the consent in writing of Craftsman Lockers Ltd.

D Due to low level beam 1 No Dg Locker changed to a Sg Locker. Lockers individually numbered as requested by Client. KLA 27.09.16  
C Sg lockers replaced with Dg lockers & SgbHd Double Width Locker replaced with Dg Double Width Locker in Male Change B and Holdall Lockers reduced to a total of 12no. EED 13.09.16  
B Locker numbering added as requested by Client. KLA 02.09.16  
A All Lockers to now be fitted on a 20mm Plinth. Room A - All Lockers with a Bench in front changed to allow the Compartments to drop down behind the Bench. 1No WbHd3 Wardrobe replaced with Golf Lockers. Room B - 12No Holdalls Lockers indicated to have Coin Operated Locks. Radiator indicated by Client. KLA 03.04.14

iss	By	Date
Client Knighton Heath Golf Club		
Drawing Male Changing Rooms A & B		
Scale 1:25/50	Date 06.08.12	Drawn KLA
Project P03497-03	Checked D	